



CITY OF PRATTVILLE

BILL GILLESPIE, JR.
MAYOR

CITY COUNCIL

WILLIE WOOD, JR.
PRESIDENT
DISTRICT 2

ALBERT C. STRIPLIN
PRESIDENT PRO TEMPORE
DISTRICT 1

DENISE B. BROWN
DISTRICT 3

JERRY STARNES
DISTRICT 4

CLYDE CHAMBLISS, JR.
DISTRICT 5

RAY C. BOLES
DISTRICT 6

LORA LEE BOONE
DISTRICT 7

City of Prattville Planning Commission

The minutes of the June 20, 2013 meeting of the
City of Prattville Planning Commission were
approved.

Reuben Gardner, Chairman

7/18/13

Date

PLANNING & DEVELOPMENT DEPARTMENT

102 WEST MAIN STREET ■ PRATTVILLE, ALABAMA 36067 ■ 334-361-3613 ■ 334-361-3677
FACSIMILE
planning.prattvilleal.gov



CITY OF PRATTVILLE

BILL GILLESPIE, JR.
MAYOR

CITY COUNCIL

WILLIE WOOD, JR. ALBERT C. STRIPLIN DENISE B. BROWN JERRY STARNES CLYDE CHAMBLISS, JR. RAY C. BOLES LORA LEE BOONE
PRESIDENT PRESIDENT PRO TEMPORE DISTRICT 3 DISTRICT 4 DISTRICT 5 DISTRICT 6 DISTRICT 7
DISTRICT 2 DISTRICT 1

CITY OF PRATTVILLE PLANNING COMMISSION AGENDA June 20, 2013 3:00pm

Call to Order:

Roll Call:

Mayor Gillespie, Councilman Boles, Chairman Gardner, Vice-Chairman McAuley, Chief Johnson, Mrs. Carpenter, Mr. Hall, Mr. Nelson, and Mr. Smith.

Minutes:

May 16, 2013

Old Business:

None

New Business:

1. Final Plat: The Oaks of Buena Vista Plat 3-B
Cotton Blossom Way
Owner: The Oaks of Buena Vista, LLC
Engineer/Representative: Larry Speaks & Associates

District 3

Miscellaneous:

Adjourn:

PLANNING & DEVELOPMENT DEPARTMENT

102 WEST MAIN STREET ■ PRATTVILLE, ALABAMA 36067 ■ 334-361-3613 ■ 334-361-3677
FACSIMILE
planning.prattvilleal.gov

**CITY OF PRATTVILLE PLANNING COMMISSION
MINUTES**

June 20, 2013

Call to order:

Chairman Reuben Gardner called the meeting to order at 3:00 p.m.

Roll Call:

The secretary called the roll. Present: Mayor Bill Gillespie, Councilman Ray Boles, Chairman Reuben Gardner, Vice-Chairman Roy McAuley, Mrs. Paula Carpenter, Mr. Gene Hall, and Mr. Bobby Nelson. Absent: Chief Dallis Johnson, and Mr. Tim Smith.

(Quorum present)

Staff present: Mr. Joel Duke, City Planner and Ms. Alisa Morgan, Secretary.

Minutes:

Mr. McAuley moved to approve the minutes of the May 16, 2013 meeting. Mr. Nelson seconded the motion. The motion to approve passed unanimously.

Old Business:

None

New Business:

- 1. Final Plat: The Oaks of Buena Vista Plat 3-B
Cotton Blossom Way
Owner: The Oaks of Buena Vista, LLC
Engineer/Representative: Larry Speaks & Associates**

Mr. McAuley introduced a resolution recommending approval of the final plat of The Oaks of Buena Vista Plat 3-B and moved for its approval. Mayor Gillespie seconded the motion.

Greg Gillian of Larry Speaks & Associates, petitioner's representative, presented the final plat of The Oaks of Buena Vista Plat 3-B. He stated that everything was in order. He stated that the rear of some of the lots was excavated to build up the road in Plat 3A. He stated that the portion of lots that were excavated and deemed unbuildable were marked and shown on the plat.

Mr. Duke provided the staff report. He stated that the front building line was moved to 20' to correspond with zoning and to allow for additional unusable space. He stated that the 20' setback meets the zoning requirements, but not the building line shown on the original subdivision plat.

The motion to approve passed unanimously.

Miscellaneous Business:

Adjourn:

The meeting was adjourned at 3:14 p.m.

Approved 7/18/13

Respectfully submitted,

A handwritten signature in black ink that reads "Alisa Morgan". The signature is written in a cursive style with a prominent initial "A".

Alisa Morgan, Secretary
Prattville Planning Commission

RESOLUTION

Final Plat

The Oaks of Buena Vista #3B

June 20, 2013

Whereas, The Oaks of Buena Vista, LLC, is the owner of The Oaks of Buena Vista #3B; and

Whereas, the proposed development is located inside the city limits off County Road 4; and

Whereas,

1. the sketch plan for the proposed development was approved January 5, 2006
2. the preliminary plat for the proposed development was approved on March 15, 2012;
3. the time extension for the proposed development was approved on March 21, 2013; and

Whereas, the required city departments have reviewed and commented on the proposed final plat.

Now, Therefore, Be It Resolved, that the City Of Prattville Planning Commission hereby gives its favorable review of the final plat of The Oaks of Buena Vista Plat #3B.

Approved:



Reuben Gardner, Chairman



Alisa Morgan, Secretary

The motion to approve passed unanimously.
6/20/13


CITY OF
PRATTVILLE, AL


The Oaks of
Buena Vista
Subdivision
Plat 3 B

Scale: 1" = 150'



STREETS
TAX PARCEL

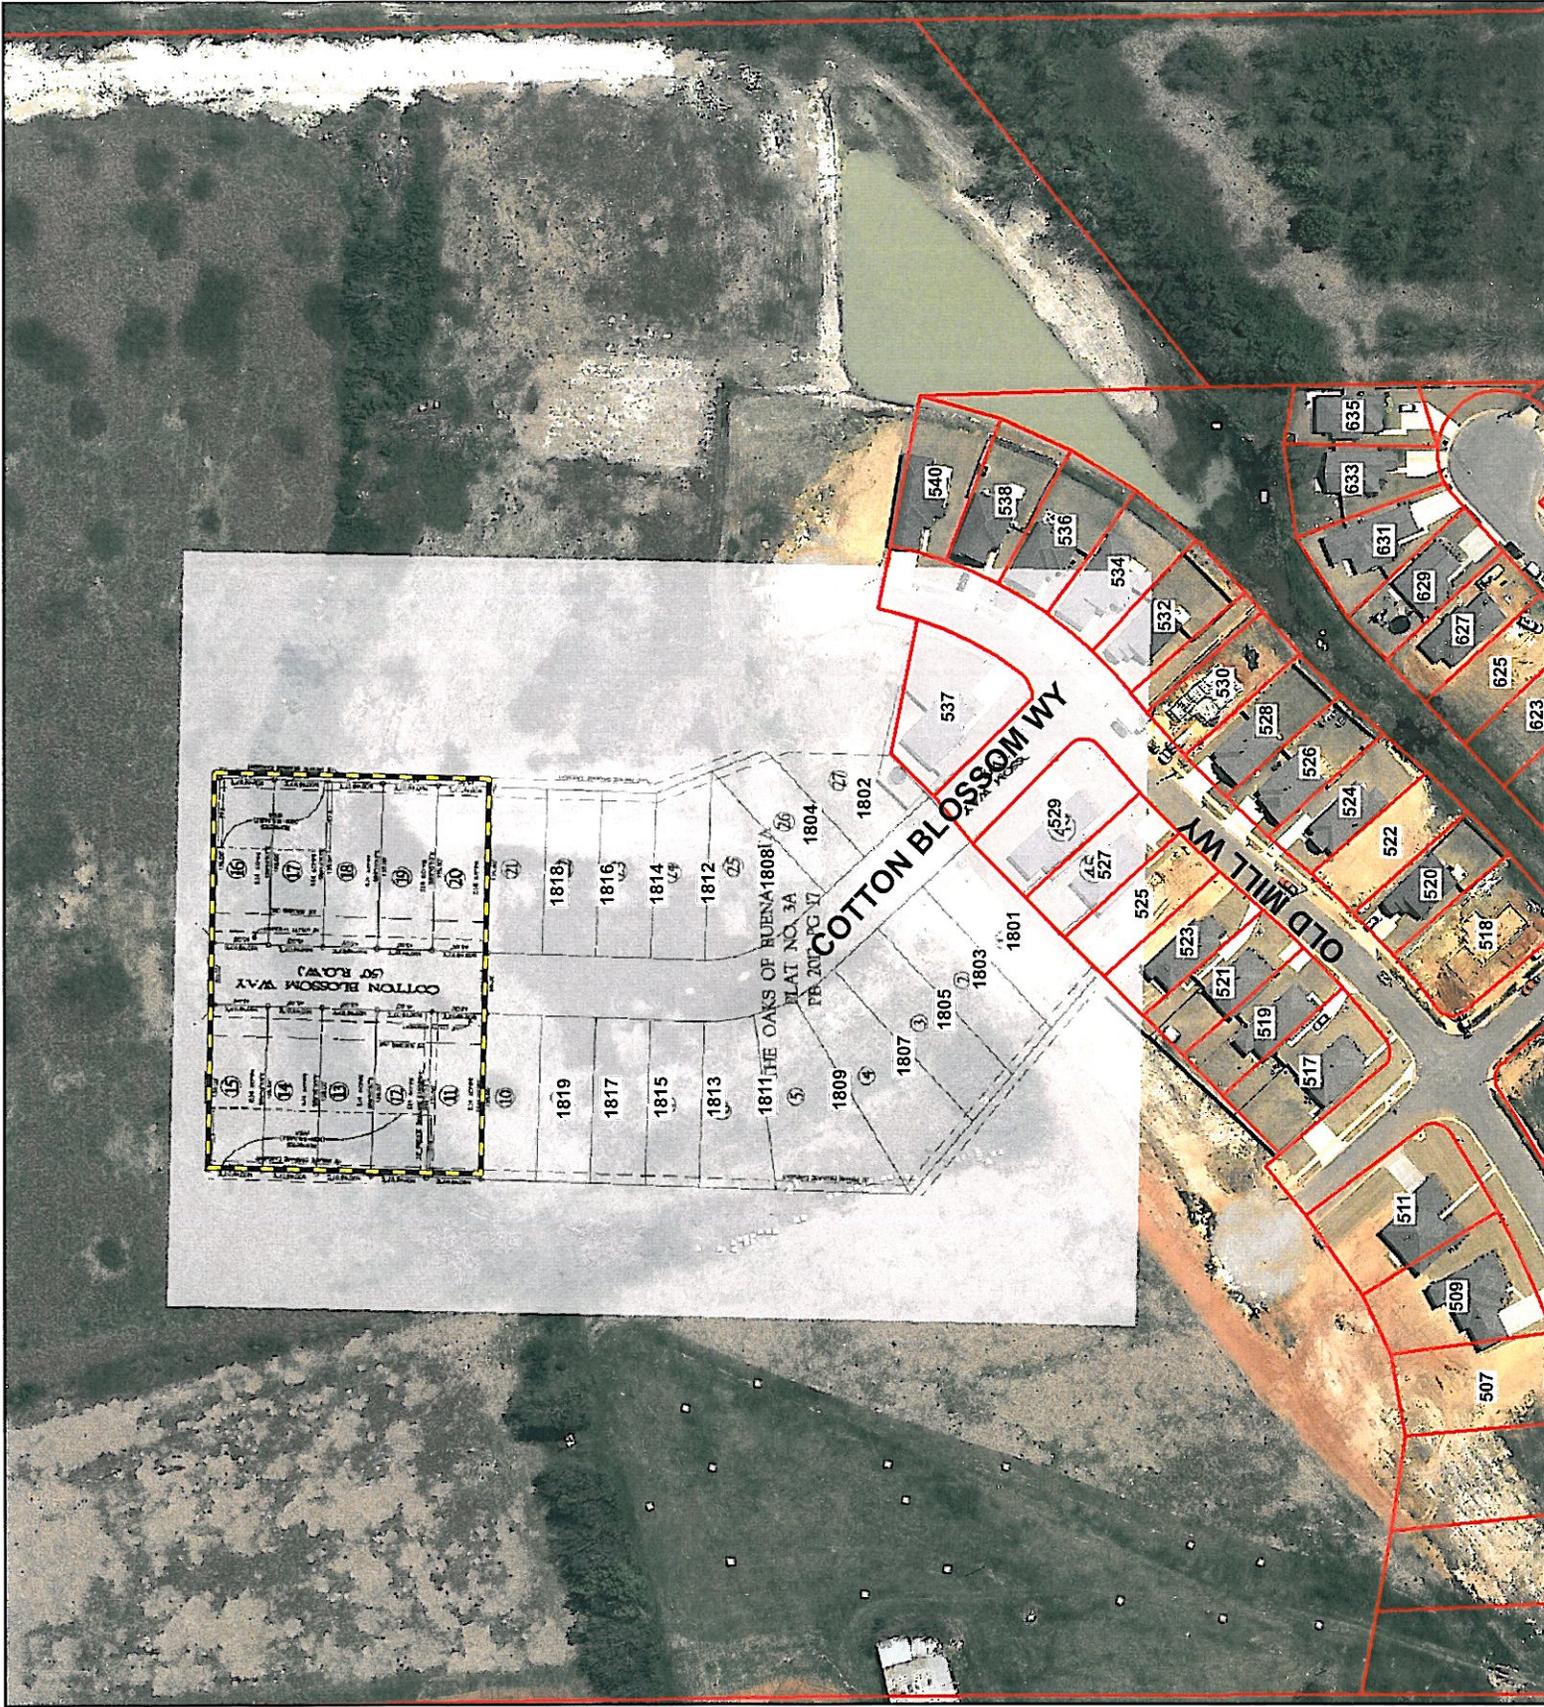

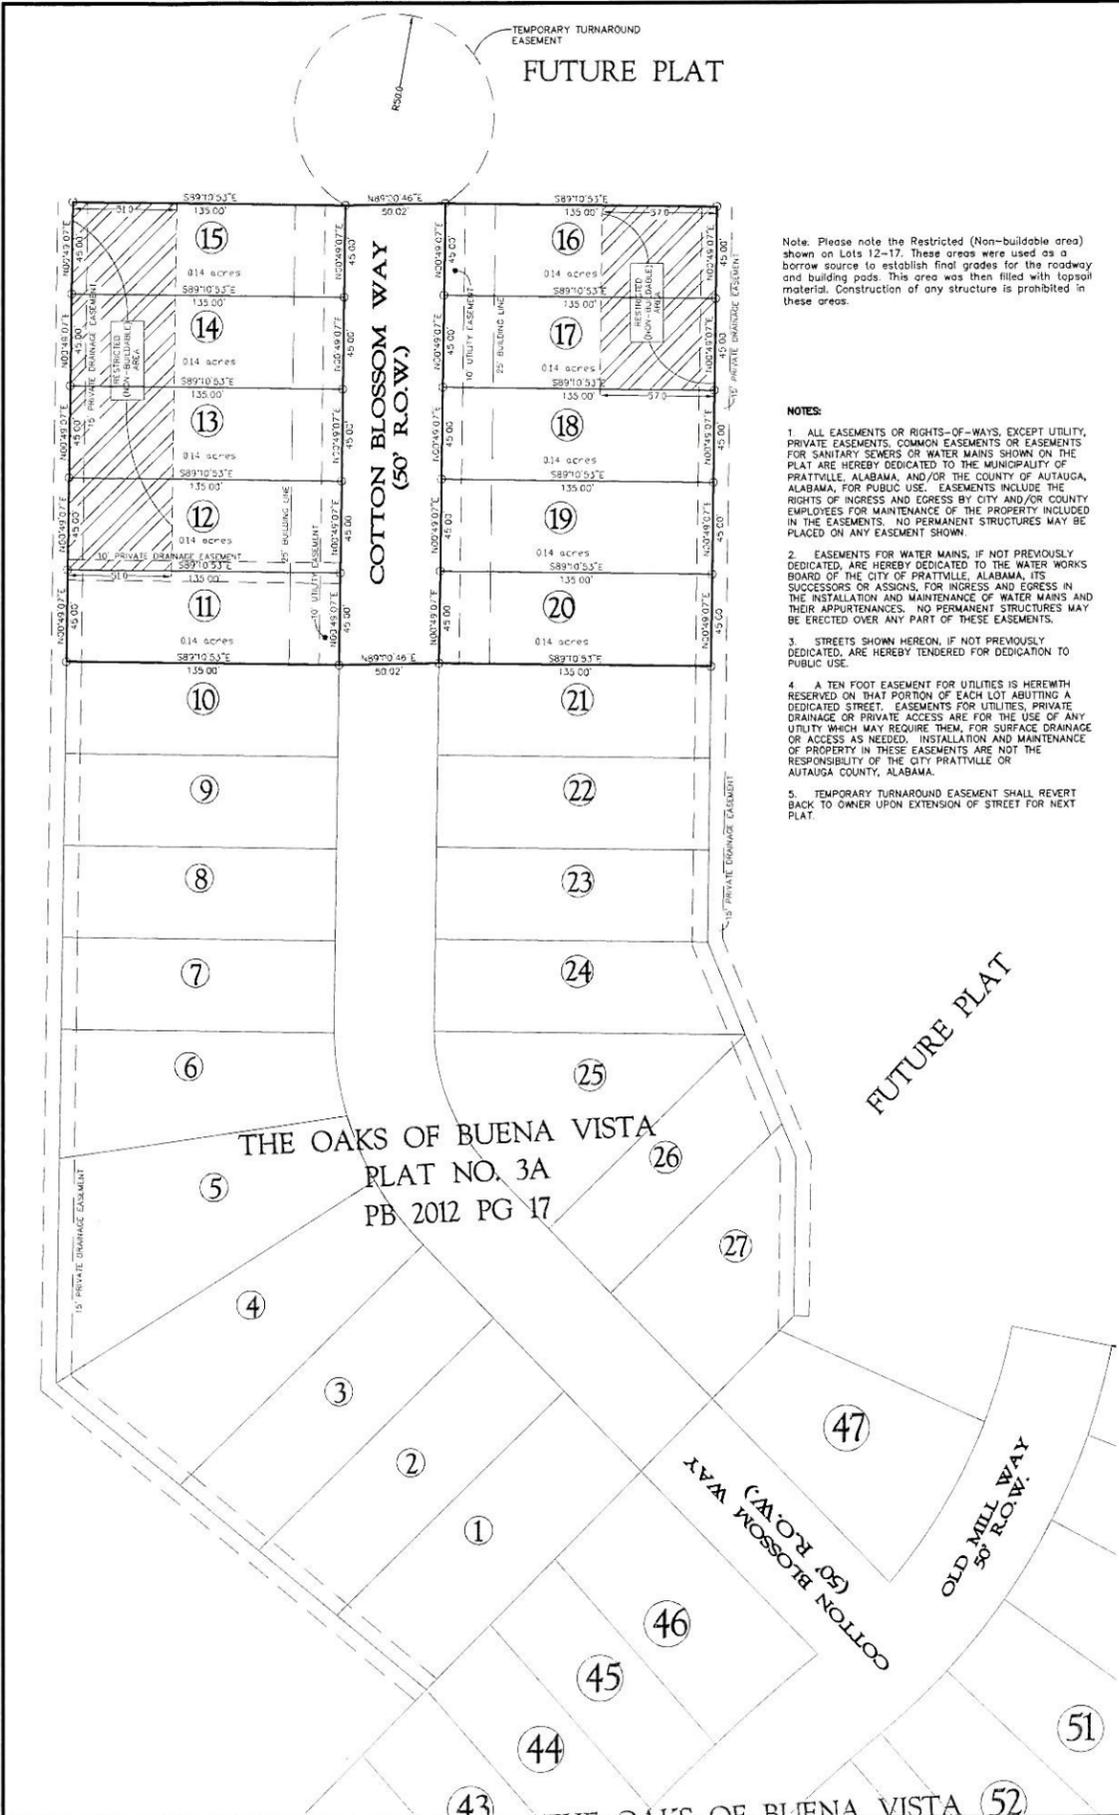

STATE OF ALABAMA COUNTY OF AUTAUGA

I, Gregory M. Gillan, a Licensed Professional Engineer and Licensed Professional Land Surveyor of Autauga County, Alabama, hereby certify that I have surveyed the property of The Oaks of Buena Vista, L.L.C. an Alabama Limited Liability Corporation, situated in Autauga County, Alabama, Vista and more particularly described as follows:
 Begin at the Northwest Corner of Lot 10 of The Oaks of Buena Vista Plat No. 3A as recorded in PB 2012 @ PG 17 in the Office of the Judge of Probate, Autauga County, Alabama, thence N 00°49'07" E 225.00' to an iron pin; thence S 89°10'53" E 135.00' to an iron pin; thence N 89°10'46" E 50.02' to an iron pin; thence S 89°10'53" E 135.00' to an iron pin; thence S 00°49'07" W 225.00' to an iron pin; thence N 89°10'53" W 135.00' to an iron pin; thence S 89°00'46" W 50.02' to an iron pin; thence N 89°10'53" W 135.00' to an iron pin and point of beginning, containing 1.85 acres, more or less and lying in and being a part of the NW corner of Section 27, T-17-N, R-16-E Autauga County, Alabama.

And that the plat or map contained herein is a true and correct map showing the subdivision into which the property described is divided giving the length and bearings of the boundaries of each lot and its number and showing the streets, alleys and public grounds and giving the bearings, length, width and name of the streets, said map further shows the relation to the land so platted to the Government Survey, and that permanent monuments have been placed at point marked thus (o) as hereon shown, and I further certify that all parts of this survey and drawing have been completed in accordance with the current requirements for the Standards of Practice for Surveying in the State of Alabama to the best of my knowledge, information and belief.

WITNESS my hand this the ____ day of _____ 2013.

Gregory M. Gillan
 Alabama Registration No. 16163

DEDICATION:

I, John Parker, as Managing Member, The Oaks of Buena Vista, L.L.C. an Alabama limited liability corporation, whose name as Managing Member, The Oaks of Buena Vista, L.L.C. an Alabama limited liability corporation, is signed to the foregoing instrument, and who is known to me, acknowledged before me on this day, that being informed of the contents of the instrument, he, as such officer and with full authority, executed the same voluntarily for and on the act of said corporation.

PROPERTY OWNER

ACKNOWLEDGMENT:

STATE OF ALABAMA COUNTY OF AUTAUGA

I, the undersigned, a Notary Public in and for said County, in said State, hereby certify that I am duly qualified and authorized to perform the duties of my office, and that I am a member of the Alabama Notary Public Association, Inc. My Commission Expires: _____ 2013.

Notary Public

My Commission Expires: _____

CERTIFICATE OF APPROVAL BY THE AUTAUGA COUNTY HEALTH DEPARTMENT

The undersigned, as authorized by the Autauga County Health Department, Autauga County, Alabama, hereby accepts the within plat for the recording of same in the Probate Office of Autauga County, Alabama, this the ____ day of _____ 2013.

Health Officer

Autauga County, Alabama

CERTIFICATE OF THE WATER WORKS BOARD

The undersigned, as authorized by the Water Works Board of the City of Prattville, Alabama, hereby accepts the within plat for the recording of same in the Probate Office of Autauga County, Alabama, this the ____ day of _____ 2013.

Water Works Board

Prattville, Alabama

CERTIFICATE OF THE PRATTVILLE FIRE DEPARTMENT

The undersigned, as authorized by the Fire Department of the City of Prattville, Alabama, hereby accepts the within plat for the recording of same in the Probate Office of Autauga County, Alabama, this the ____ day of _____ 2013.

Fire Department

Prattville, Alabama

CERTIFICATE OF THE CITY ENGINEER:

The undersigned, as the City Engineer of the City of Prattville, Alabama, hereby accepts the within plat for the recording of same in the Probate Office of Autauga County, Alabama, this the ____ day of _____ 2013.

CITY ENGINEER

Prattville, Alabama

CERTIFICATE OF APPROVAL BY THE DIRECTOR OF PLANNING & DEVELOPMENT

The undersigned, as Director of Planning and Development of the City of Prattville, Alabama, hereby accepts the within plat for the recording of same in the Probate Office of Autauga County, Alabama, this the ____ day of _____ 2013.

Director of Planning & Development

Prattville, Alabama

CERTIFICATE OF APPROVAL BY THE COUNTY ENGINEER

The undersigned, being the County Engineer of Autauga County, Alabama, hereby accepts the within plat for the recording of same in the Probate Office of Autauga County, Alabama, this the ____ day of _____ 2013.

Autauga County Engineer

Prattville, Alabama

OFFICE OF THE JUDGE OF PROBATE

STATE OF ALABAMA AUTAUGA COUNTY

I hereby certify that this Plat or Map was filed in this Office this the ____ day of _____ 2013, at _____ o'clock _____ M, and recorded in Book _____ of Plats and Maps, Page _____, and Recording _____ paid.

DECLARATION OF PROTECTIVE COVENANTS CONDITIONS AND RESTRICTIONS FOR THE OAKS OF BUENA VISTA PLAT NO. 3B


By adoption of this plat, The Oaks of Buena Vista, L.L.C., owner of all of the lots and land embraced herein, hereby grants to Alabama Power Company, South Central Bell Telephone Company and Alabama Gas Corporation, their successors and assigns, or other appropriate public or quasi-public utilities, the easements shown over all of the lots and property depicted herein, together with the right to construct, install, operate and maintain along said easements, all conduits, cables, transformers and other appliances and facilities used in the transmission, connection thereof, and natural gas service, upon, under and across said easements, and to install and maintain underground service laterals from said easements to serve the building or buildings on each lot herein.

By adoption of this plat, The Oaks of Buena Vista L.L.C., the owner of all of the lots and lands embraced herein, hereby adopts the following protective covenants and imposes them upon the property comprising said plat, and upon all portions thereof. These protective covenants shall run with the land and shall be binding on all persons or legal entities claiming under them for a period of twenty-five (25) years from the date of the recording of this plat, after which time said covenants shall be automatically extended for successive periods of ten (10) years unless on instrument, signed by a majority of the then owners of the lots located herein, has been recorded, agreeing to change said covenants, in whole or in part. Enforcement of these protective covenants shall be by proceeding at law or in equity. No action may be either to restrain violation or to recover damages therefor, unless the plaintiff has first obtained an injunction or other equitable relief, by judgment of a court of law, which shall in no way affect any one of the other provisions or other portions thereof, which shall remain in full force and effect.

Any Covenant, Condition or Restriction set out herein shall be subject to any zoning regulation or governmental standard or requirements which shall be more restrictive, to the extent that no owner would interpret these covenants, conditions and restrictions to allow the owner to violate any such zoning requirement or governmental standard.

- No lot shall be used except for single family residential purpose.
- No buildings, or additions thereto, shall be erected, placed, or permitted to remain on any lot herein other than one (1) detached single-family dwelling, to exceed two (2) and one-half (1 1/2) stories in height. This covenant shall not be construed to prevent necessary outbuildings or structures as hereinafter outlined and provided, nor prohibit a private garage for not more than two (2) automobiles so long as such meets the other requirements of the covenants, conditions and restrictions. No buildings or additions thereto, nor any fencing shall be erected, altered or removed in violation of these covenants, conditions and restrictions, unless approved by the Architectural Review Board, as hereinafter detailed.
- No residence shall be erected upon any lot within the subdivision unless the total heated and cooled square footage of the dwelling, exclusive of open porches, attached garages, or carports, is at least 1,200 square feet. For the purpose of this section, one-half (1/2) of the total square footage (up to a maximum of 200 square feet) of an attached and enclosed garage shall be considered in the minimum square footage for a dwelling provided, however, that garage doors are installed and the exterior finish of the attached garage is the same as that of the main residence. The garage walls and ceiling must be completely finished with sheetrock and a continuous wood base and garage door must be electrically operated with a remote. A carport under a roof which is attached to a dwelling shall not be considered as a garage for purposes of this section.
- No dwelling shall be constructed in excess of two (2) stories in height, except that the area of the dwelling which is normally considered to be a basement or the attic area can be used for additional living space so long as the normal roof line of a two (2) story dwelling is maintained. The roof pitch shall be no less than 12:12. The resulting dwelling being referred herein as a two and one-half (2 1/2) story dwelling.
- No building shall be located on any lot nearer to the front lot line or the side street line than the minimum building setback lines shown on the recorded plat, or on any interior lot line as permitted by the City of Prattville Zoning Ordinance for R-5 Plats, unless the distance of the recorded date of this plat. Side yards shall not be less than five (5) feet. The rear yard of any residence on any interior lot shall not be less than fifteen (15) feet.
- No dwelling shall be erected or placed on any lot having a width of less than forty-five (45) feet at the minimum set back line, except that dwellings may be erected on any lot as originally platted. The lots shown on this plat may be further modified by the purpose of increasing the size of adjacent lots, however, no additional building lots may be created by a modification of the lots shown hereon by redivision thereof, provided that the minimum set back line shall not be nearer five (5) feet to any part of any dwelling, exclusive of overhang, and provided that no lot shall be reduced so as to reduce its size at the minimum setback line to less than forty-five (45) feet. In the event of any redivision of any lot shown on this plat for the purpose of these covenants shall apply the same as if said tract had been platted as one lot on this plat. Should the owner of two (2) adjacent lots desire to build and maintain a dwelling on both lots, then the side lot restrictions shall apply only to the extreme side lines of the combined lots.
- All construction once begun must be pursued to completion with due diligence. Exposed metal chimneys of pre-fabricated iron pipes are prohibited on the front or side of houses. Fences are to be constructed of chain link, brick or fence grade wood. Chain link fences must not exceed four (4) feet in height, have no barbs and must be black in color. Roof pitch minimum is to be six (6) to twelve (12) feet. No exposed concrete block on any front elevation is permitted. All driveway designs must accommodate parking for a minimum of two (2) vehicles.
- Easements for installation and maintenance of utilities, and private drainage and access are reserved as shown on this plat. The easement area of each lot and all improvements within the easement area shall be maintained continuously by the owner of the respective lot, except for those improvements for which a public authority or utility company is responsible. No object or improvement may be placed or constructed, either totally or wholly, on any lot owner shall otherwise do anything within the area of a drainage easement if it prevents, impedes or diverts, in any way, the free flow of water in or through said drainage easement. No fences will be allowed within a drainage easement shown on the plat.
- No separate garages or outbuildings or auxiliary structures of any kind or nature, except garden or ornamental landscape structures, shall be erected or allowed to occupy any portion of lot in the rear of the residence, and no such building shall be constructed, used or occupied prior to the construction of the main house structure, except such as may be used in storing tools and materials for the construction of the main house. In no event are any metal outbuildings permitted on any lot.
- No noxious or offensive trade or activity shall be carried on upon any lot, nor shall anything be done thereon which may be or may become an annoyance or nuisance to the neighbors of the neighborhood.
- No structure of a temporary character (trailer, tent, mobile home, motor home, basement, shack, garage, barn, other outbuilding or auxiliary structure) shall be used at any time as a residence, either temporarily or permanently.
- No sign of any kind shall be displayed visible to the public view on any lot except one (1) professional sign of not more than one (1) square foot. In the case of advertising the property for sale or rent, or in the case of signs used by a builder to advertise the property during the construction and sale period, one sign of not more than five (5) square feet of advertising shall be allowed on any lot.
- No oil drilling, oil development operations, oil refining, quarrying or mining operations of any kind shall be permitted upon, in, or under any lot, nor shall oil wells, tanks, tanks, mineral excavations or shafts be permitted upon, or under any lot. No derrick or other structure designed for use in drilling of oil or natural gas shall be erected, maintained or permitted upon any lot.
- No animals, livestock, or poultry of any kind shall be raised, bred, or kept on any lot, except that dogs, cats, and other normal and common household pets may be kept, provided that they are not kept, bred or maintained for any commercial purposes, provided that they are kept in responsible numbers (maximum of 3) and under reasonable conditions so not to create a nuisance and not to otherwise unreasonably disturb the neighbors or the neighborhood.
- No fence, wall, hedge, or shrub planting which obstructs sight lines on elevations between two (2) and six (6) feet above the roadway shall be placed or permitted to remain on any corner lot within that triangular area formed by the street property lines and a line connecting them at points twenty-five (25) feet from the corner intersection of said street lines. The same sight line limitations shall apply on any lot within ten (10) feet from the intersection of a street property line with the edge of a driveway opening. No tree shall be permitted to remain within such distances, areas, or such intersections unless the foliage line is maintained at a sufficient height to prevent obstruction of such sight lines.
- No boat, boat trailer, house trailer, trailer, camper, motor home, or any similar items shall be stored on any lot, except and unless the same are kept, stored or placed to the rear of an imaginary line across said lot which is equidistant between the front and rear walls of the residence which is constructed on said lot.
- Regardless of any provisions of these covenants, any lot within this plat may be used by the decedent or his successors and assigns as the site of a temporary lot/home sales center which may be of either permanent or temporary construction type until such time as the lot within the plat is sold, but not thereafter.
- The decedent may amend this declaration of protective covenants without any other approvals or consents until such time as the last lot within subject property has been sold. Thereafter, this declaration may be amended by the written consent of no less than sixty (60) percent of the owners of the lots within subject property, which amendment must be recorded in the Office of the Judge of Probate, Autauga County, Alabama, and which amendment must be approved by the Planning Commission of the City of Prattville, who may also, within its rules, procedures and guidelines, grant variances or exceptions thereto.

Revised Draft

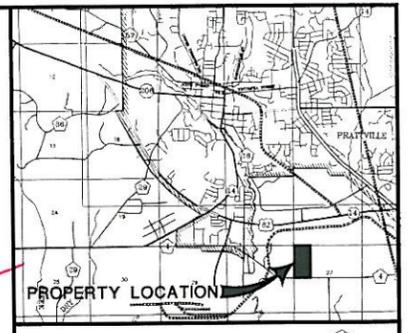

LOCATION MAP SCALE: 1" = 1 MILE

BEARINGS ROTATED TO MATCH OAKS OF BUENA VISTA PLAT NO. 1 AS RECORDED IN PB 2007 @ PG 6 IN THE OFFICE OF THE JUDGE OF PROBATE, AUTAUGA COUNTY, ALABAMA



- SCALE: 1" = 40'
- LEGEND**
- FOUND IRON PIN (5/8" REBAR CAPPED) W/F CA-00017LS (UNLESS OTHERWISE NOTED)
 - SET IRON PIN (5/8" REBAR CAPPED) W/F CA-00017LS
 - CALCULATED POINT

- Whenever the term "owner" or "developer" or "decedent" is used herein, it shall include The Oaks of Buena Vista, L.L.C., its successors and assigns. These covenants and restrictions touch and benefit all of the land reflected on the above referenced plat and map and shall run with the land and shall be binding upon the land, The Oaks of Buena Vista, L.L.C., all subsequent lot owners or land owners within subject plat area, their successors and assigns, the successors and assigns of any person or persons who may acquire an interest in the land, and the successors and assigns of any person or persons who may acquire an interest in the land. Invalidation of any of the foregoing covenants and restrictions, or parts thereof, shall in no way affect any other provision contained herein nor un-invalidated portions thereof. The decedent reserves the right, both for itself, its successors and assigns, to change, alter, modify or amend these protective covenants in accordance with terms, provisions and requirements hereof until such time as the last lot within subject property is sold.
- An Architectural Review Board shall be established. No building, fence, or other structure shall be erected, placed or altered upon any lot or plot in this subdivision until the building plans, specifications and plot plan showing the location of such building, fence, or other structure have been approved, in writing, as to conformity and harmony of external design with existing structures in the subdivision, and as to location of said building with respect to topography and finished ground elevation and as to compliance with all other requirements of these protective covenants, by an Architectural Review Board (sometimes referred to in these covenants, conditions and restrictions as the "ARB"), as designated by the developer or by a representative designated by the members of said Board. In the event of the death of any member of said Board, the remaining members shall have full authority to appoint a successor member and to approve or disapprove the respective designs and locations submitted to or designated by a representative with like authority. In the event said committee, or its designated representative, fails to approve or disapprove submitted plans, designs and locations within fourteen (14) days after said plans, designs and specifications have been submitted to it, then approval will be presumed to have been granted. If such plans and specifications are approved, written notice of such approval shall be given to the submitting lot owner, or the lot owner's agent, in person or by U.S. Mail, postage prepaid. Neither the members of the board, nor their designated representative shall be entitled to any compensation for services performed pursuant to this covenant. The powers and duties of such board, and of its designated representative, shall cease and terminate after the sale of the last lot in the last plat of The Oaks of Buena Vista. Thereafter, the approval described in this covenant shall not be required unless, prior to said termination date, a written instrument shall be executed by the then record owners of a majority of the lots in this subdivision, and duly recorded, appointing an Architectural Review Board, which shall thereafter exercise the same powers and authority as the Architectural Review Board for an additional twenty (20) years. Plans and specifications (one set) must be submitted to The Oaks of Buena Vista Architectural Review Board at 550 Clay Street, Montgomery, Alabama 36104, or at other locations as the developer may direct.
- Approval of any plans or specifications by the Architectural Review Board, or the setting of any requirement for approval or alteration of any representation or guaranty of safety or architectural integrity, which instead, shall be the sole responsibility of each lot owner. The members of the Architectural Review Board or those acting on their behalf shall not be liable for any mistake of judgment, negligent or otherwise, with regard to their actions on behalf of the Architectural Review Board. The party, entity, or individual submitting the plans or items to the Architectural Review Board for review and/or approval agrees to hold the others on account of any act or decision by the Architectural Review Board or any of its members. The foregoing shall not be exclusive of any rights to which the Architectural Review Board or any of its individual members may be entitled.
- A Homeowners Association shall be established and known as the Oaks of Buena Vista Homeowners Association and sometimes herein referred to as "Homeowners Association".
- Satellite antenna dishes and all other transmitting or receiving antenna type devices with the exception of those used for television, shall be approved as to their location, size, color, and other characteristics by the ARB, whose absolute discretion in these matters shall be unrestricted. Likewise, there shall be no ham radio transmission equipment or other electronic transmission equipment installed or permitted to be operated on subject property without the prior approval of the ARB. Any such approval granted by the ARB may be withdrawn and terminated if it is determined by the ARB that said approval is resulting in an unnecessary or unreasonable interference with the rights of the subdivision in general or any individual lot owner with the subdivision.
- Mailboxes: The design of all mailboxes must be approved by the ARB and said ARB will establish a common design and required location for all mailboxes, so long as compatible with the requirements of the United States Postal Service. The homeowner shall purchase from any approved supplier a standard mailbox of the common design and shall install and maintain said mailbox in appropriate condition and repair, with original color scheme being maintained thereon. Any damage or destruction to mailboxes, which cannot be adequately repaired, will result in the lot owner being required to purchase a replacement mailbox of the common design.
- Waterfront Areas and Waterways: Any lot which shall abut any lake, stream, pond or other waterway shall be subject to the following covenants, conditions and restrictions:
 A. No pier, dock or other structure or obstruction shall be built or maintained upon any waterfront lot or into or upon any waterway on the property or adjacent thereto except with the specific written approval of the ARB. No device may be constructed or installed upon any lot which shall in any way alter the course of or natural boundaries of any waterway from the body of water except with the specific written approval of the ARB.
 B. All such lots shall be subject to a perpetual easement in favor of the Association over that portion of the lot designed on the face of the plat as "storm drainage overflow easement" including the right to submerge the portion of the lot included therein.
 C. The owner of each lot shall have the right at all times of ingress and egress to and from the water, and shall be responsible for the maintenance of the property between the side lot lines of his property to the water's edge.
 D. The owner of each lot abutting the waters edge shall release and discharge the Declaration, the Association, the County of Autauga ("County") and the City of Prattville, Alabama, a municipal corporation ("City"), from any and all claims now or hereafter existing or accruing in favor of or against any such parties for debt and damage now or hereafter sustained by owner or owner's family or to owner's property and property rights by reason of or account of the operation and maintenance of said lakes, except for any particular party's gross negligence or willful misconduct in failing to maintain the lakes.

DATE: 5/3/13

LARRY E. SPEAKS ASSOCIATES
 CONSULTING ENGINEERS & LAND SURVEYORS
 530 HERRIN STREET
 MONTGOMERY, AL 36104
 TEL: 334/262-1292

THE OAKS OF BUENA VISTA PLAT NO. 3B
 Autauga County, Alabama

